


— INN PLACE —

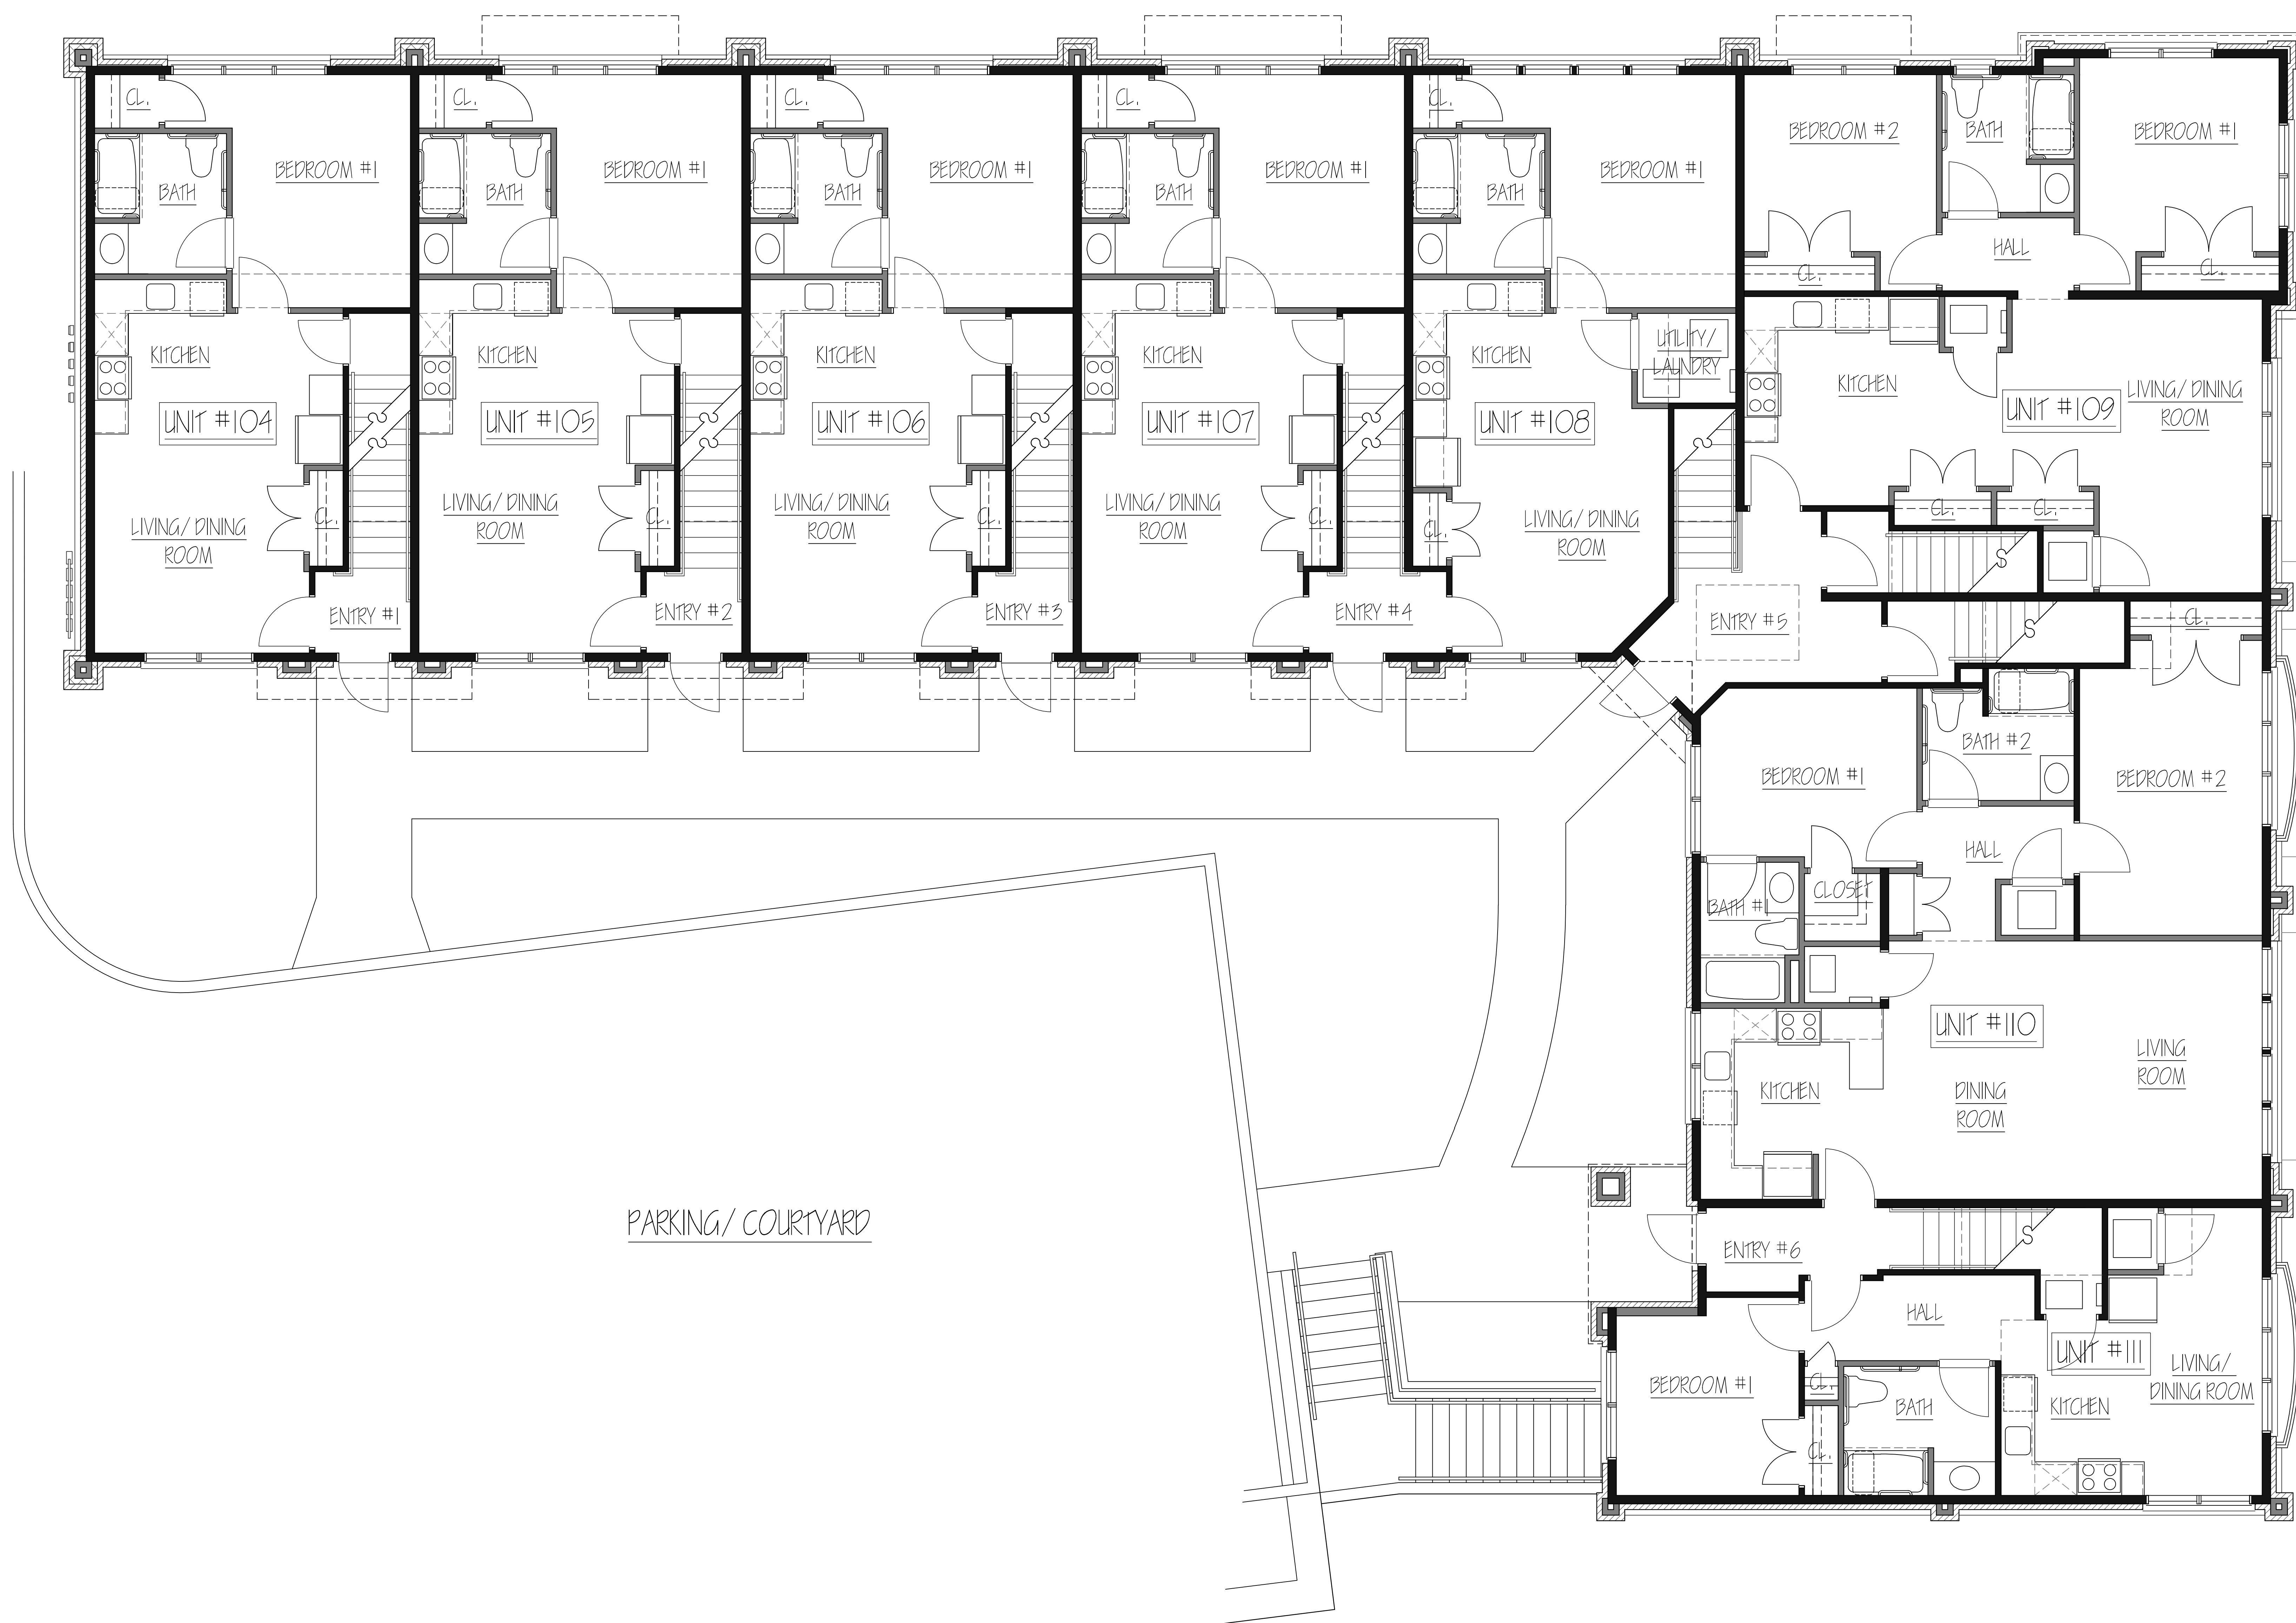

FIRST FLOOR PLAN  
SCALE: 1/4" = 1'-0"

— HILLSIDE AVE. —

THIS DRAWING IS THE PROPERTY OF THE ARCHITECT. NO PART OF THIS DRAWING IS TO BE REPRODUCED OR TRANSMITTED IN ANY FORM OR BY ANY MEANS, ELECTRONIC OR MECHANICAL, INCLUDING PHOTOCOPYING, RECORDING, OR BY ANY INFORMATION STORAGE AND RETRIEVAL SYSTEM, WITHOUT THE WRITTEN PERMISSION OF THE ARCHITECT.

PROPOSED 3-STORY BUILDING FOR  
**ESK BUILDER, L.L.C.**  
MIDDLETOWN, NJ

DRAWING:  
FIRST FLOOR PLAN

DATE:

REVISED:

**ROBERT W. ADLER & ASSOCIATES, P.A.**  
ARCHITECTS  
WWW.RWAADLERASSOCIATES.COM



1949 Broadway West Long Branch, NJ 07744

LICENSES:  
NJ: 100705  
NY: 024851  
PA: 00718  
PA: 84-02365-B