

2015 IECC SECTION 404.1:
 NJ LICENSED ELECTRICIAN MUST ENSURE THAT
 MIN. 75% OF ALL LIGHTS HAVE HIGH EFFICIENCY LAMPS

ELECTRICAL NOTE TO CONTRACTOR:


- *PROVIDE A 200 AMP PANEL IN BASEMENT;
 SEE FOUNDATION PLAN FOR LOCATION.
- *FOR ELECTRICAL METER LOCATION, SEE 1ST
 FLOOR ELECTRICAL PLAN
- *PROVIDE A PAIR OF ELECTRICAL CONDUITS
 FROM ATTIC TO BASEMENT FOR FUTURE
 ELECTRICAL NEEDS IN ATTIC. THIS
 SHALL AVOID RIPPING THROUGH ANY FINISHED
 WALLS/FLOORS/CEILINGS

ELECTRICAL LEGEND	
	6" DIA. RECESSED LIGHTING FIXTURE
	LIGHTING FIXTURE (INTERIOR OR EXTERIOR)
	50 CFM EXHAUST FAN
	WALL SCONSE LTG (INTERIOR OR EXTERIOR)
	ELECTRICAL SWITCH
	DUPLEX RECEPTACLE OUTLET
	GROUND FAULT CIRCUIT INTERRUPTER OUTLET
	SMOKE DETECTOR
	SMOKE/CARBON MONOXIDE DETECTOR


BUILDING DEPARTMENT INFO		
	EXISTING	PROPOSED ADDITIONS
USE GROUP	R-5	R-5
CONSTRUCTION CLASS	5B	5B
SQUARE FOOTAGE	SEE COVER SHEET	
VOLUME	SEE COVER SHEET	
OCCUPANCY LOAD		
AREA OF LARGEST FLOOR (SF)	SEE COVER SHEET	
DESIGN LOAD TABLE:		
FIRST FLOOR:	50 PSF LIVE	10 PSF DEAD
SECOND FLOOR:	40 PSF LIVE	10 PSF DEAD
ROOF:	30 PSF LIVE	10 PSF DEAD
WIND:	100 MPH (ASSUMED)	

ZONING DATA:	
MUNICIPALITY	MARLBORO, NEW JERSEY
LOT NO	78.01
BLOCK NO.	153
ZONE	R-80

SCOPE OF WORK:
 ARCHITECTURAL PROPOSAL FOR:
 NEW 2 STORY SINGLE FAMILY HOME.

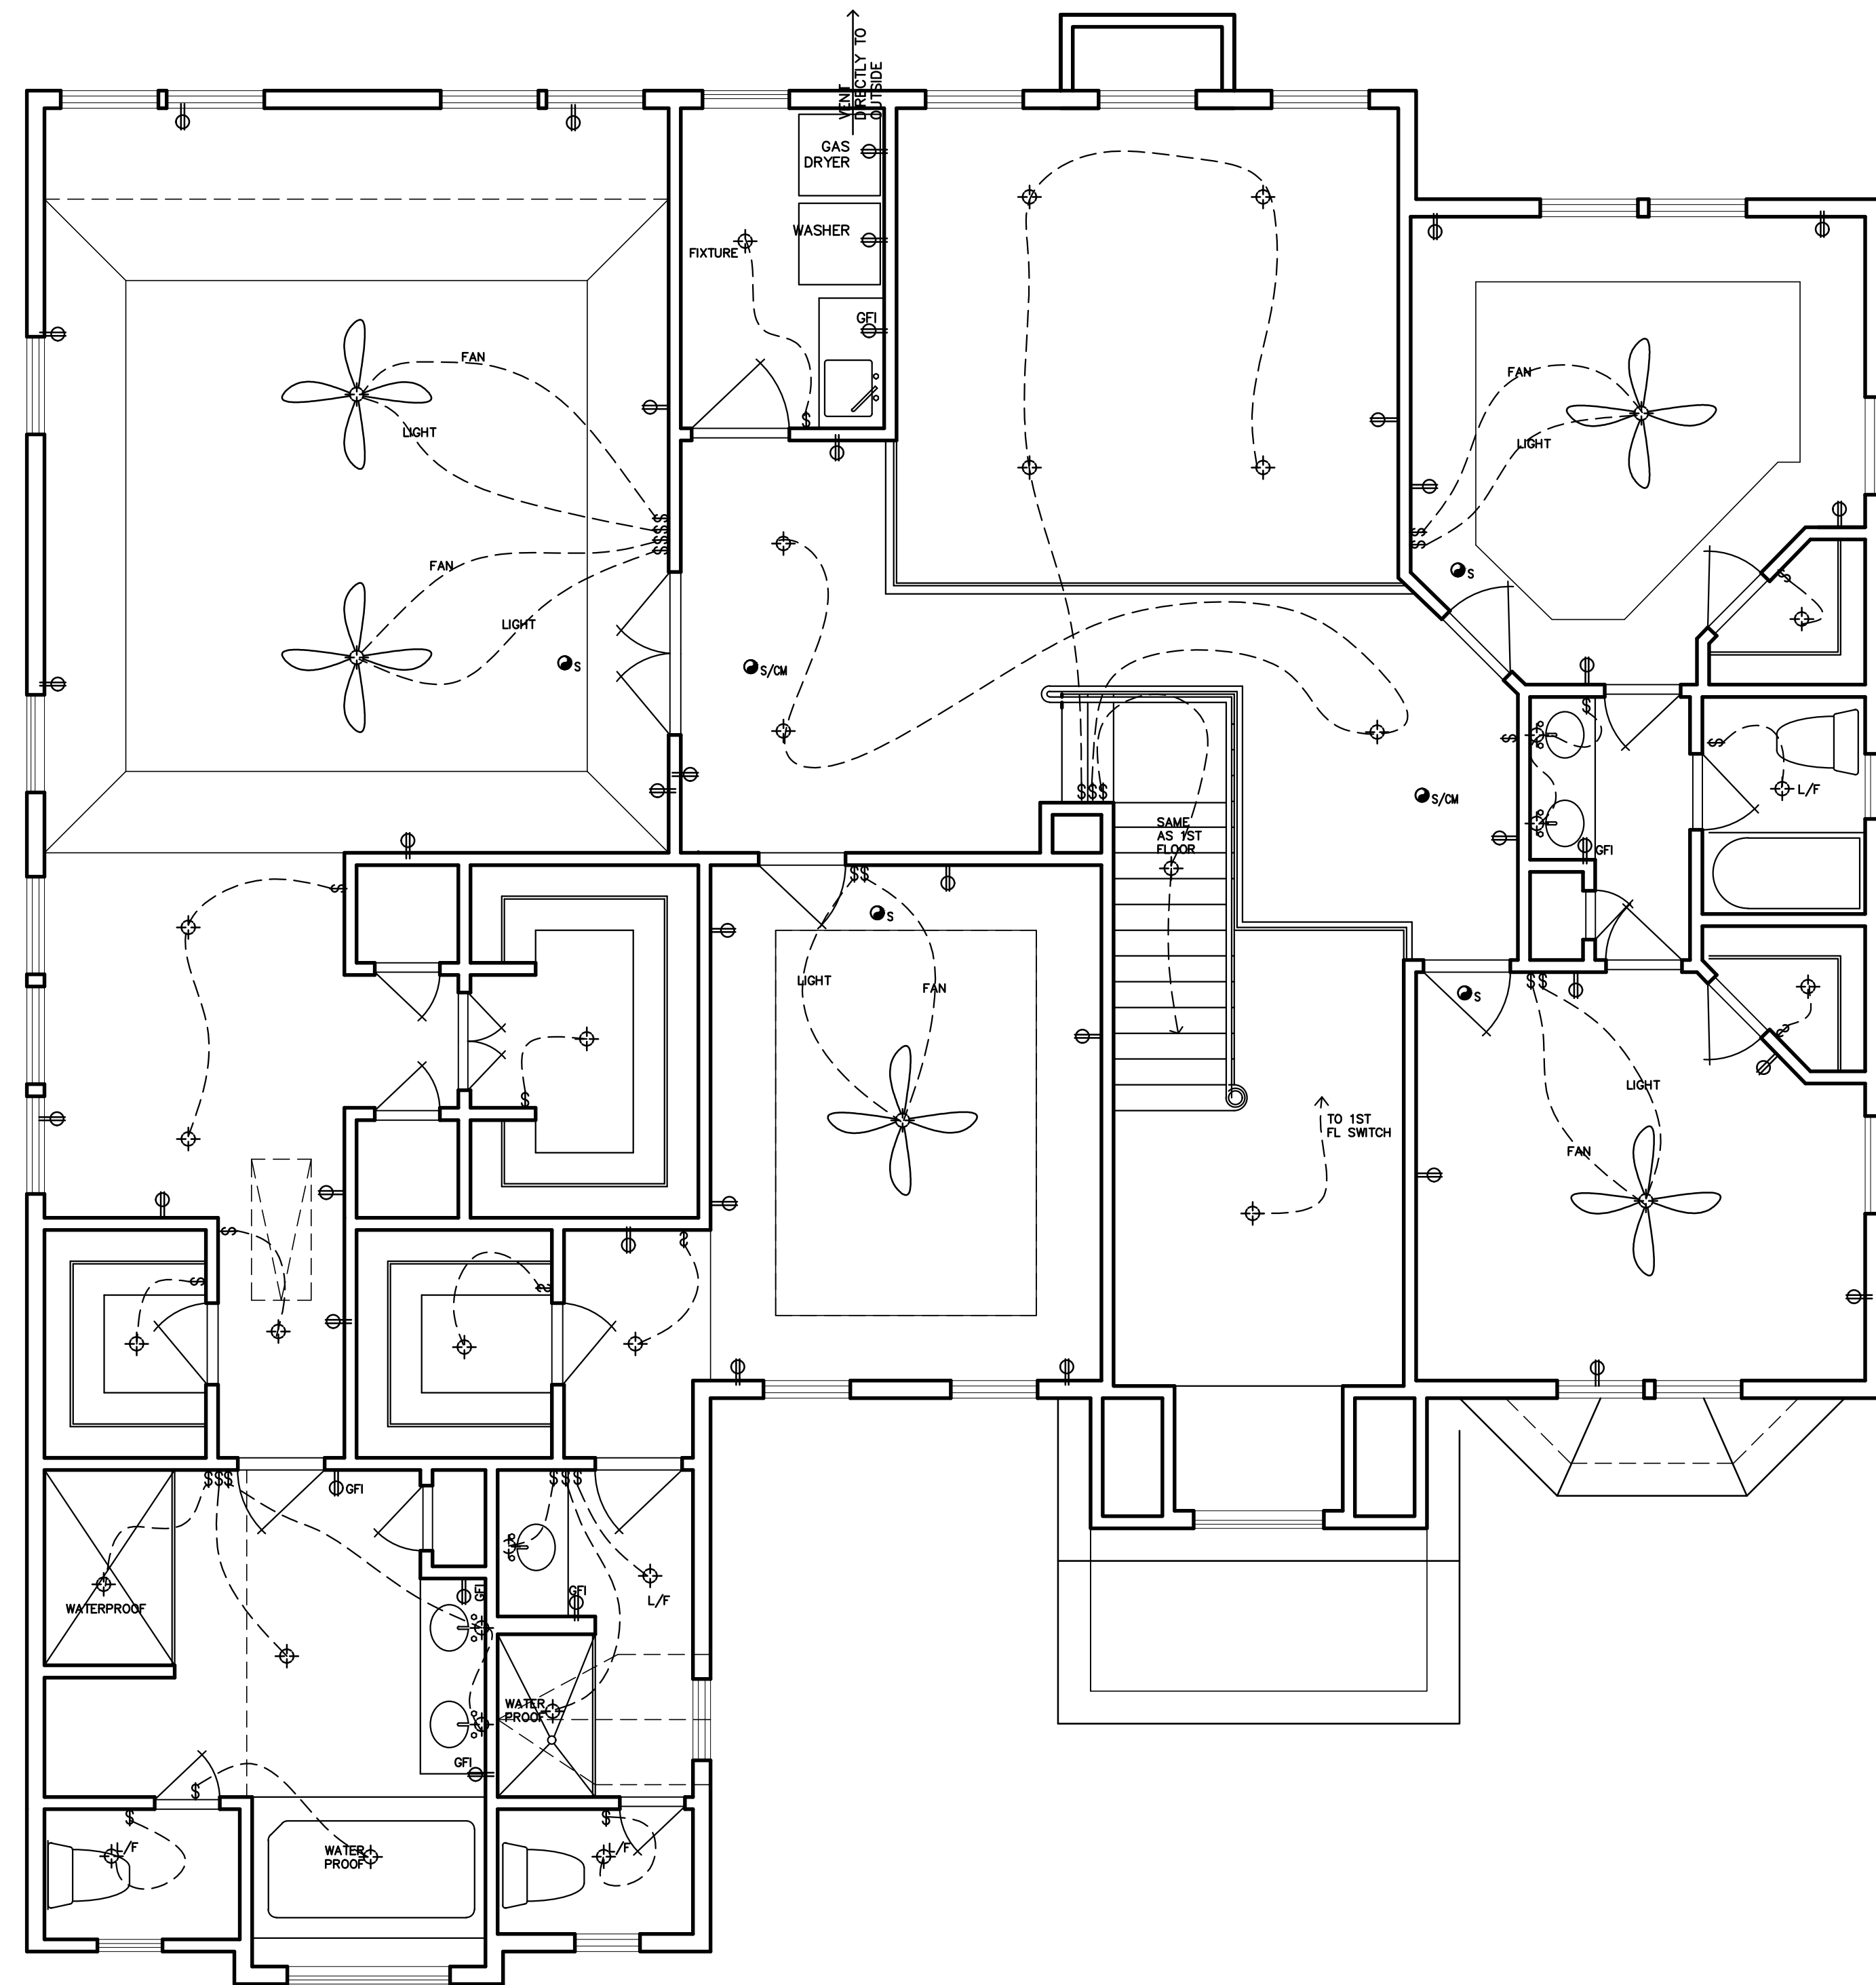

3 SECOND FLOOR ELECTRICAL PLAN
 E-1 1/4"=1'-0"

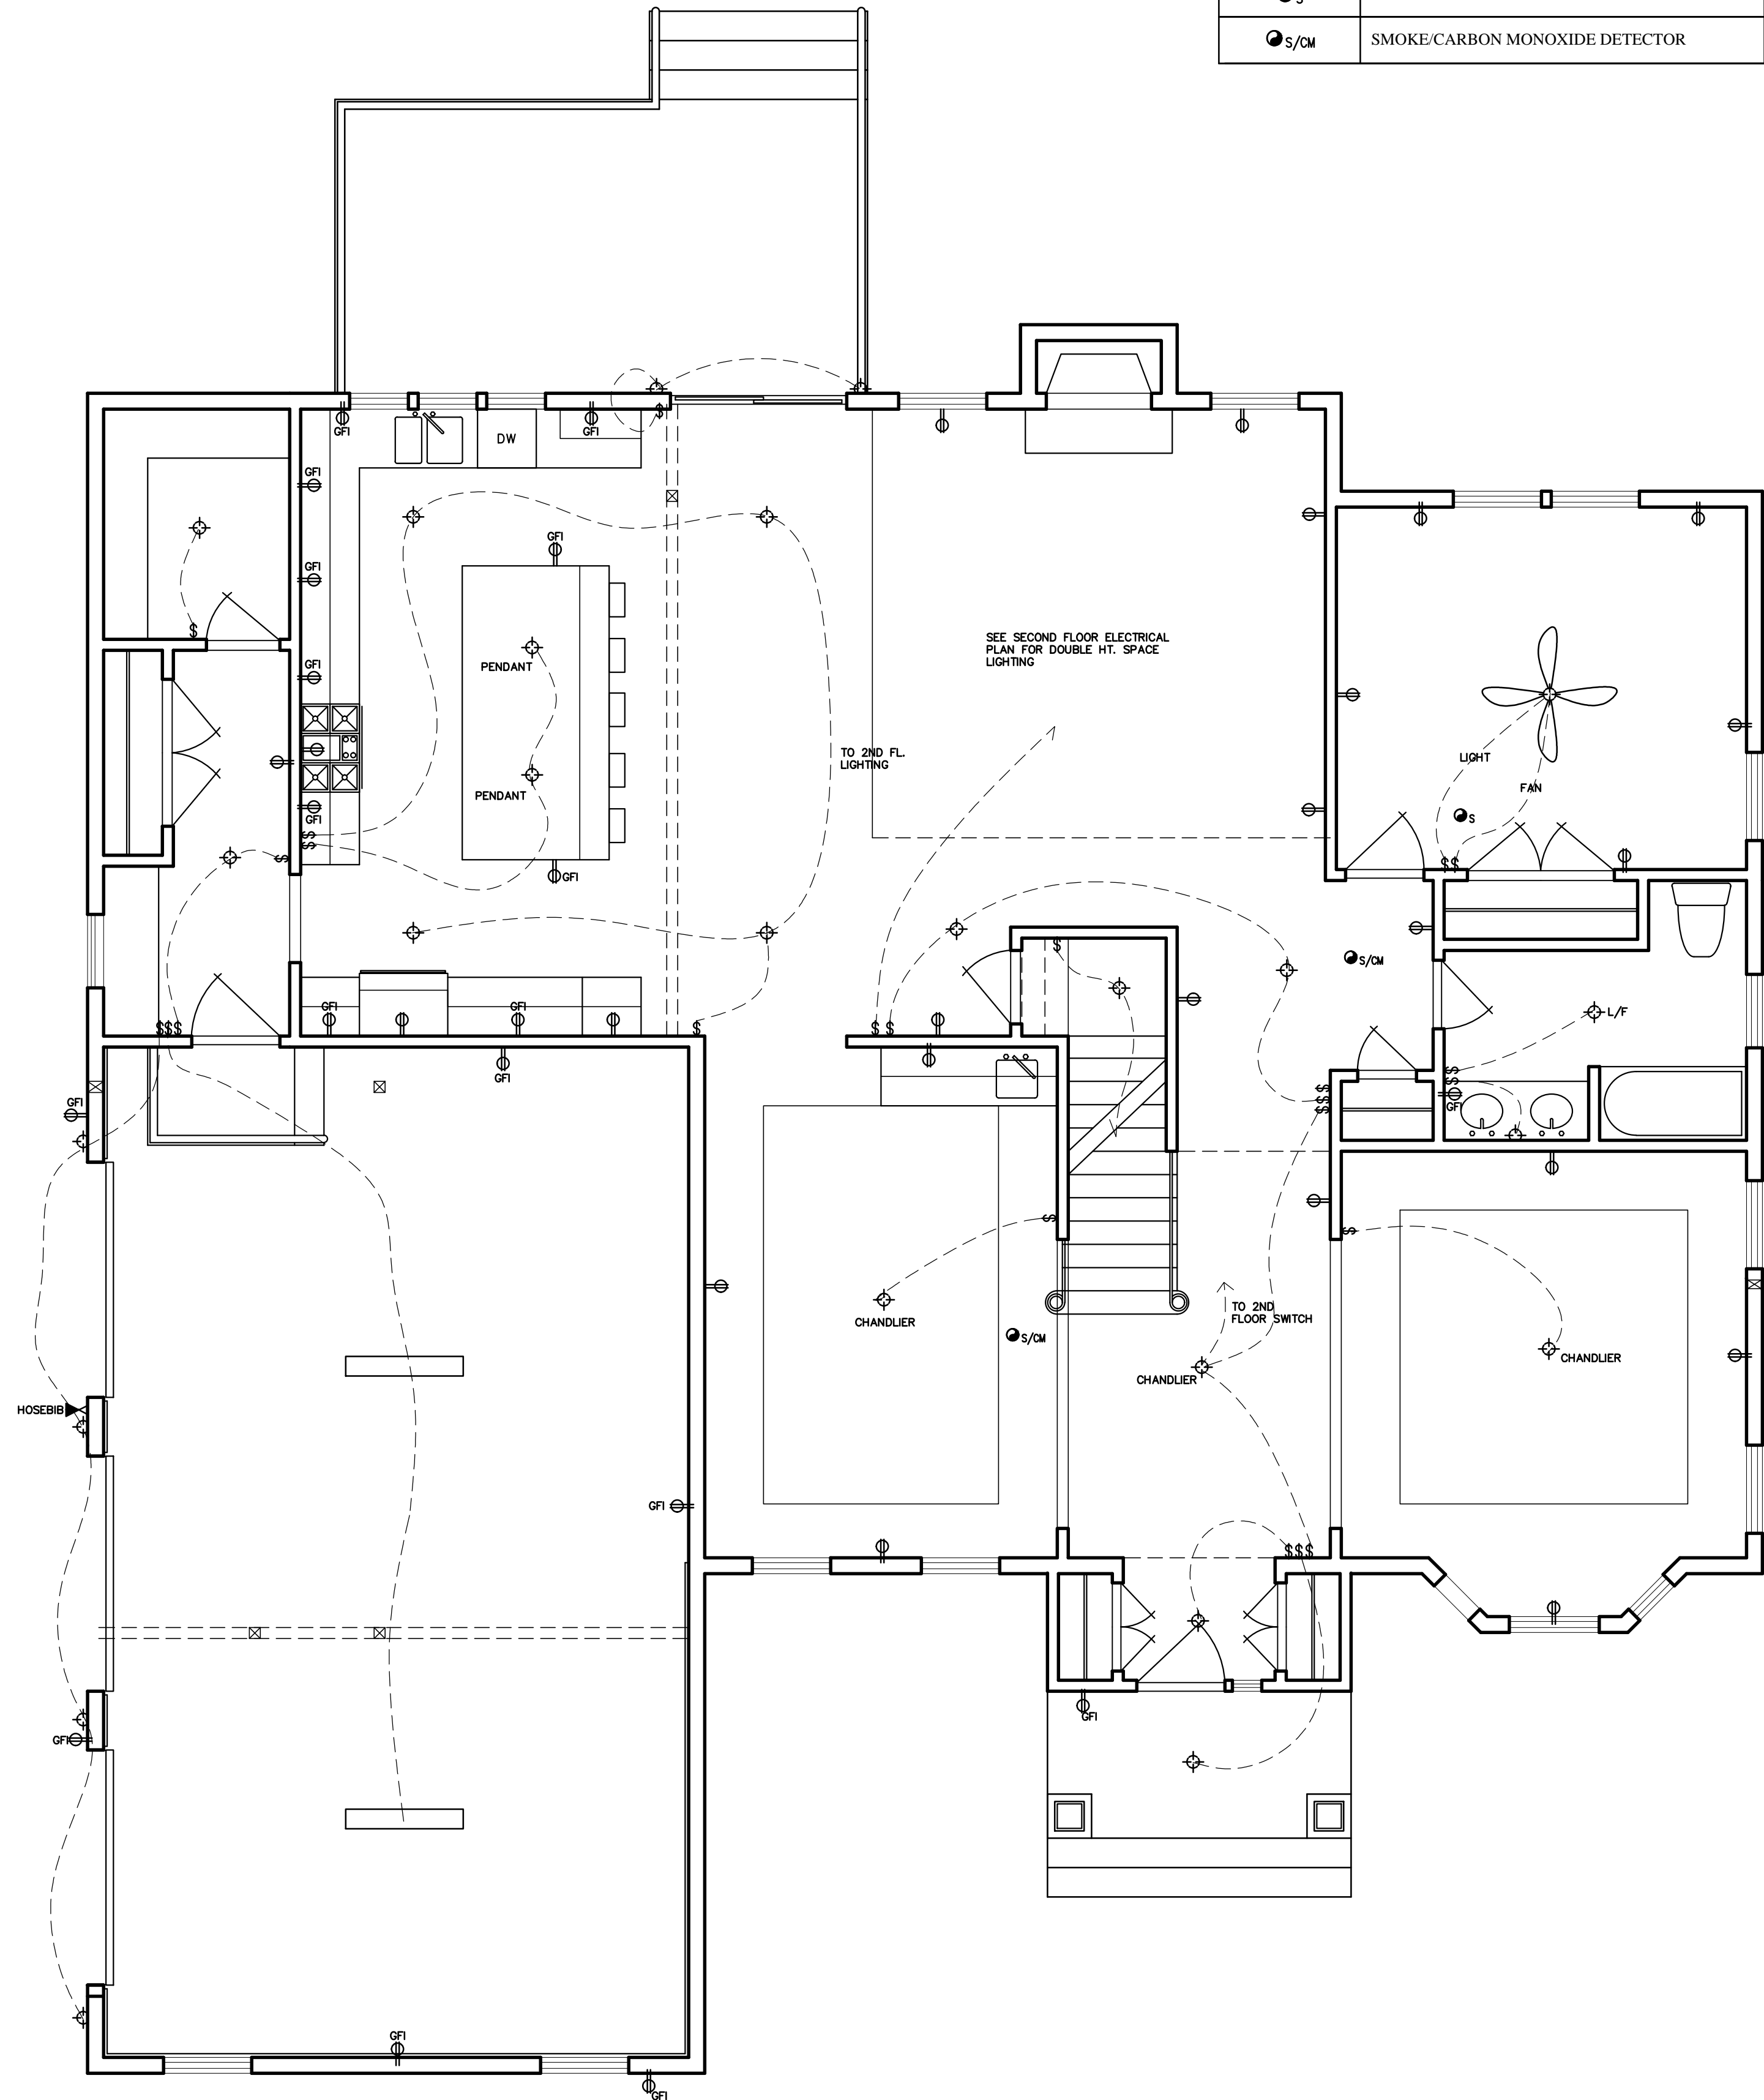

2 FIRST FLOOR ELECTRICAL PLAN
 E-1 1/4"=1'-0"

ROBERT A. HERNANDEZ ARCHITECT LLC

267 AMBOY AVENUE SUITE 30 METUCHEN, NJ 08840
 TEL: (732)372-7955 FAX: (208)730-6888
 EMAIL: NJARCHITECT@GMAIL.COM

ESK BUILDER INC.

136 BEACON HILL ROAD MARLBORO, NEW JERSEY LOT: 78.01 BLOCK: 153
 CLIENT CONTACT INFORMATION:
 TELEPHONE: (732) 275-7789 MICHAEL KONTOS

THIS DOCUMENT IS THE EXCLUSIVE PROPERTY OF ROBERT A. HERNANDEZ ARCHITECT. THE CONSTRUCTION DOCUMENTS AND INFORMATION CONTAINED WITHIN MAY NOT BE REPRODUCED OR USED FOR ANY PURPOSES OTHER THAN FOR THE SPECIFIC PROJECT FOR WHICH IT WAS PREPARED WITHOUT THE EXPRESS CONSENT FROM ROBERT A. HERNANDEZ ARCHITECT.

REVISION #	REVISION DATE
REVISION 2	MARCH 13, 2018
REVISION 1	FEBRUARY 2, 2018
REVISION #	REVISION DATE

DWGS ON THIS SHEET: ROBERT A. HERNANDEZ ARCHITECT

DATE: JANUARY 9, 2018	N.J. Reg. No. 18706 Cert. of Auth. AC-919 (NOT VALID UNLESS SEALED)
SCALE: AS SHOWN	
DRAWN BY R.A.H.	
CHECKED BY R.A.H.	
PROJECT NUMBER 16-049	

PAGE: **E-2**
 SHEET: 9 OF 16