

| BUILDING DEPARTMENT INFO   |                 |                    |
|----------------------------|-----------------|--------------------|
|                            | EXISTING        | PROPOSED ADDITIONS |
| USE GROUP                  | R-5             | R-5                |
| CONSTRUCTION CLASS         | 5B              | 5B                 |
| SQUARE FOOTAGE             | SEE COVER SHEET |                    |
| VOLUME                     | SEE COVER SHEET |                    |
| OCCUPANCY LOAD             |                 |                    |
| AREA OF LARGEST FLOOR (SF) | SEE COVER SHEET |                    |

| DESIGN LOAD TABLE: |                   |             |
|--------------------|-------------------|-------------|
| FIRST FLOOR:       | 50 PSF LIVE       | 10 PSF DEAD |
| SECOND FLOOR:      | 40 PSF LIVE       | 10 PSF DEAD |
| ROOF:              | 30 PSF LIVE       | 10 PSF DEAD |
| WIND:              | 100 MPH (ASSUMED) |             |

| ZONING DATA: |                      |
|--------------|----------------------|
| MUNICIPALITY | MARLBORO, NEW JERSEY |
| LOT NO       | 78.01                |
| BLOCK NO.    | 153                  |
| ZONE         | R-80                 |

SCOPE OF WORK:  
ARCHITECTURAL PROPOSAL FOR:  
NEW 2 STORY SINGLE FAMILY HOME.

**ROBERT A. HERNANDEZ ARCHITECT LLC**

267 AMBOY AVENUE, SUITE 30, METUCHEN, NJ 08840  
TEL: (732)372-7955 FAX: (208)730-6888  
EMAIL: NJARCHITECT@GMAIL.COM

**ESK BUILDER INC.**

CLIENT NAME:  
CLIENT ADDRESS:  
136 BEACON HILL ROAD MARLBORO, NEW JERSEY LOT: 78.01 BLOCK: 153  
CLIENT CONTACT INFORMATION:  
TELEPHONE: (732) 275-7789 MICHAEL KONTOS


THIS DOCUMENT IS THE EXCLUSIVE PROPERTY OF ROBERT A. HERNANDEZ ARCHITECT. THE CONSTRUCTION DOCUMENTS AND INFORMATION CONTAINED HEREIN MAY NOT BE REPRODUCED OR USED FOR ANY PURPOSES OTHER THAN FOR THE SPECIFIC PROJECT FOR WHICH IT WAS PREPARED WITHOUT THE EXPRESS CONSENT FROM ROBERT A. HERNANDEZ ARCHITECT.

| REV   | REVISION   | DATE             |
|-------|------------|------------------|
| REV-2 | REVISION 2 | MARCH 13, 2018   |
|       | REVISION 1 | FEBRUARY 2, 2018 |
|       | REVISION # | REVISION DATE    |


DWGS ON THIS SHEET: **ROBERT A. HERNANDEZ ARCHITECT**

|                          |   |
|--------------------------|---|
| DATE:<br>JANUARY 9, 2018 | N.J. Reg. No. 18706<br>Cert. of Auth. AC-919<br>(NOT VALID UNLESS SEALED) |
| SCALE:<br>AS SHOWN       |   |
| DRAWN BY<br>R.A.H.       |   |
| CHECKED BY<br>R.A.H.     |   |
| PROJECT NUMBER<br>16-049 |   |

PAGE:  
**F-1**  
SHEET: 12 OF 16

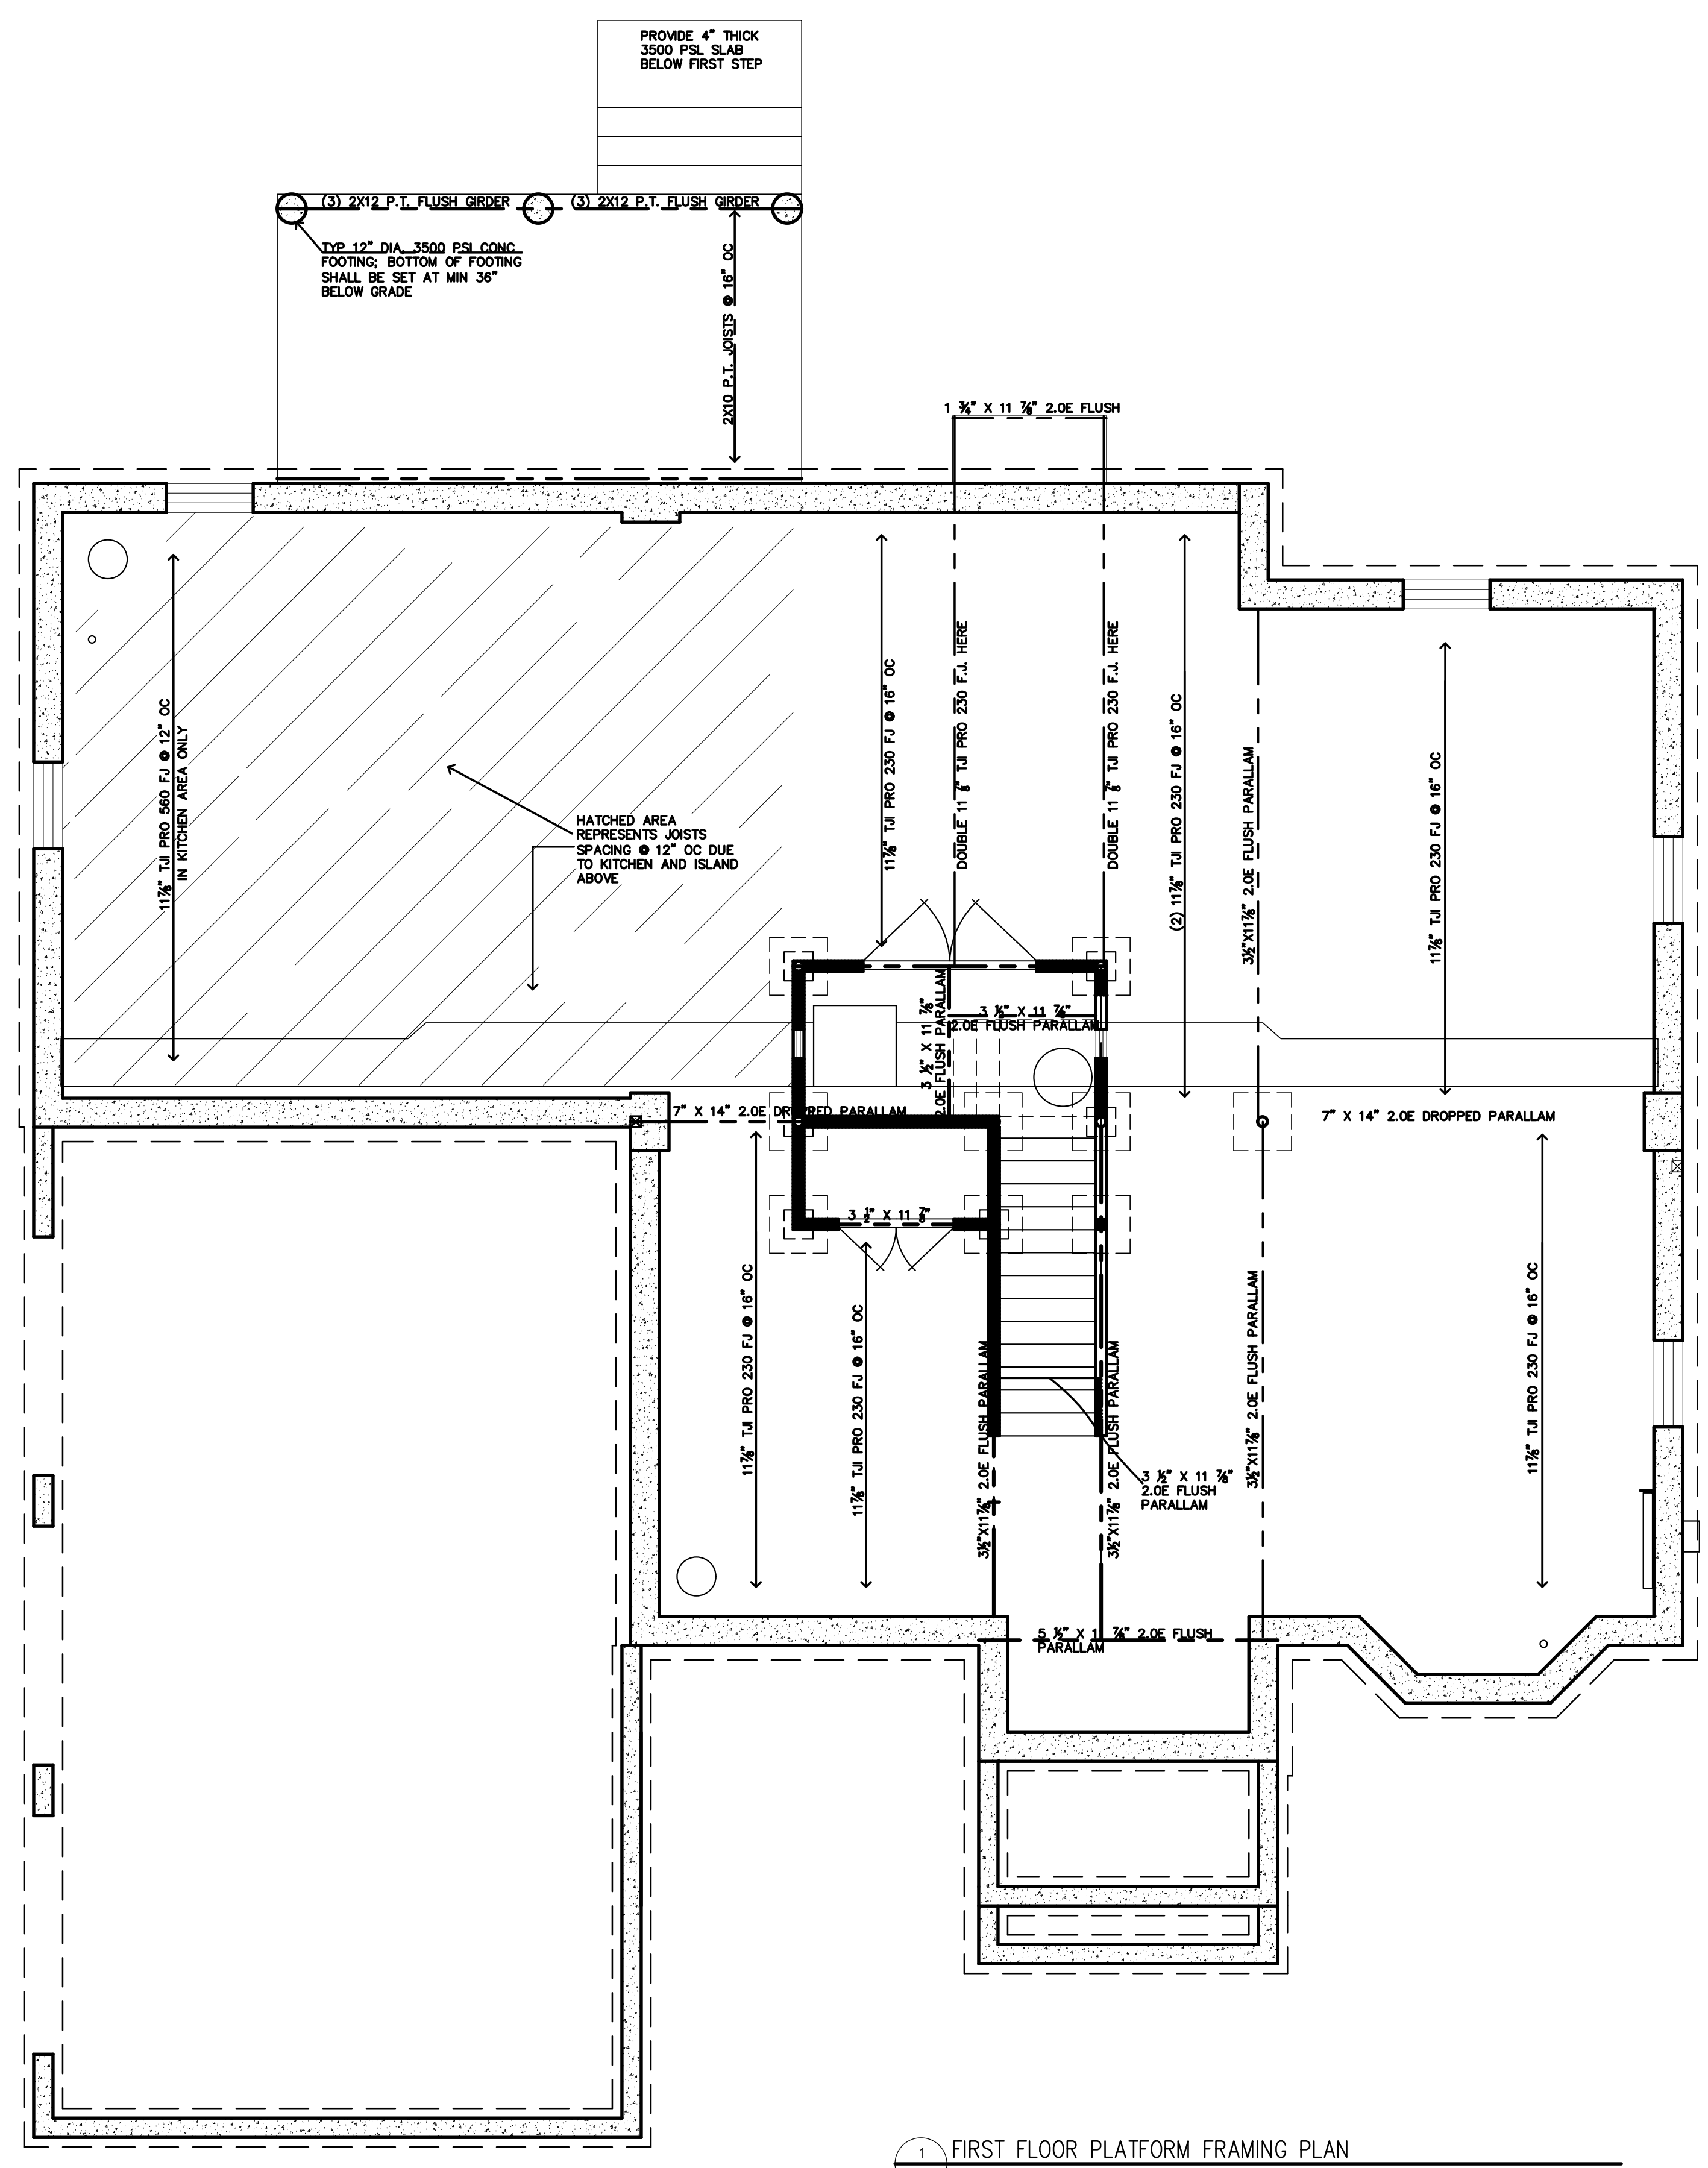

1 FIRST FLOOR PLATFORM FRAMING PLAN  
1/4"=1'-0"

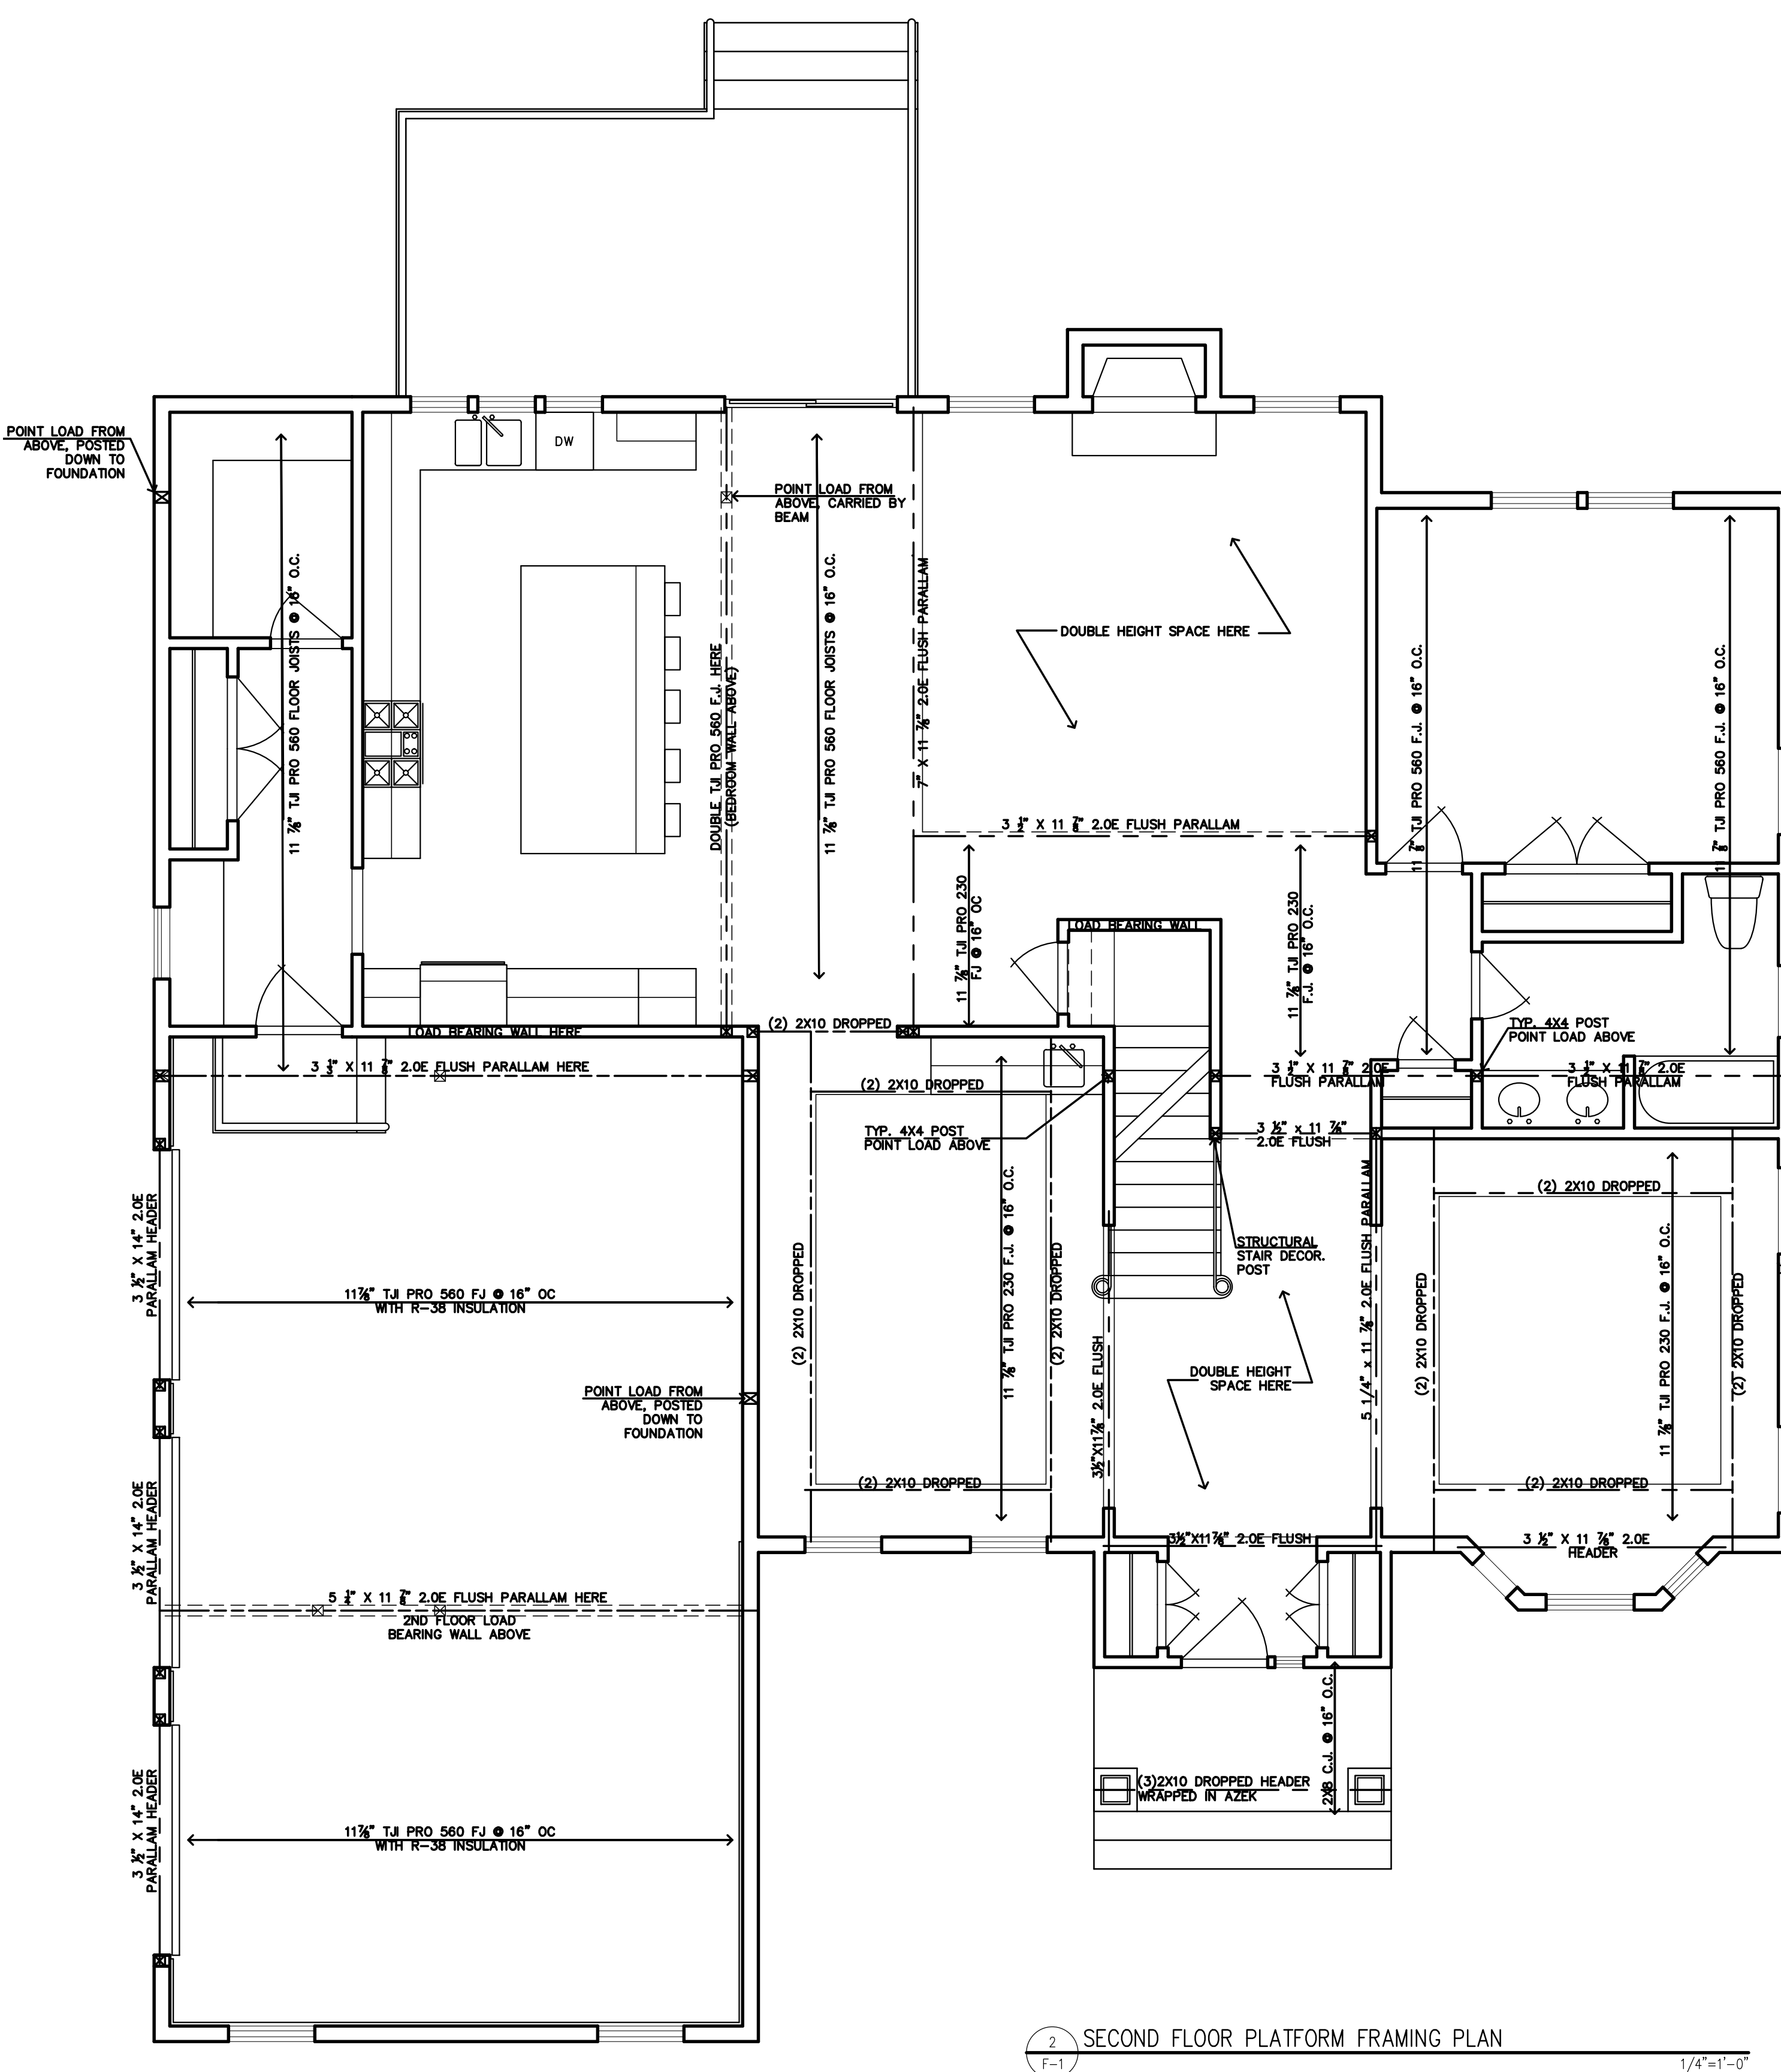

2 SECOND FLOOR PLATFORM FRAMING PLAN  
1/4"=1'-0"