


— INN PLACE —

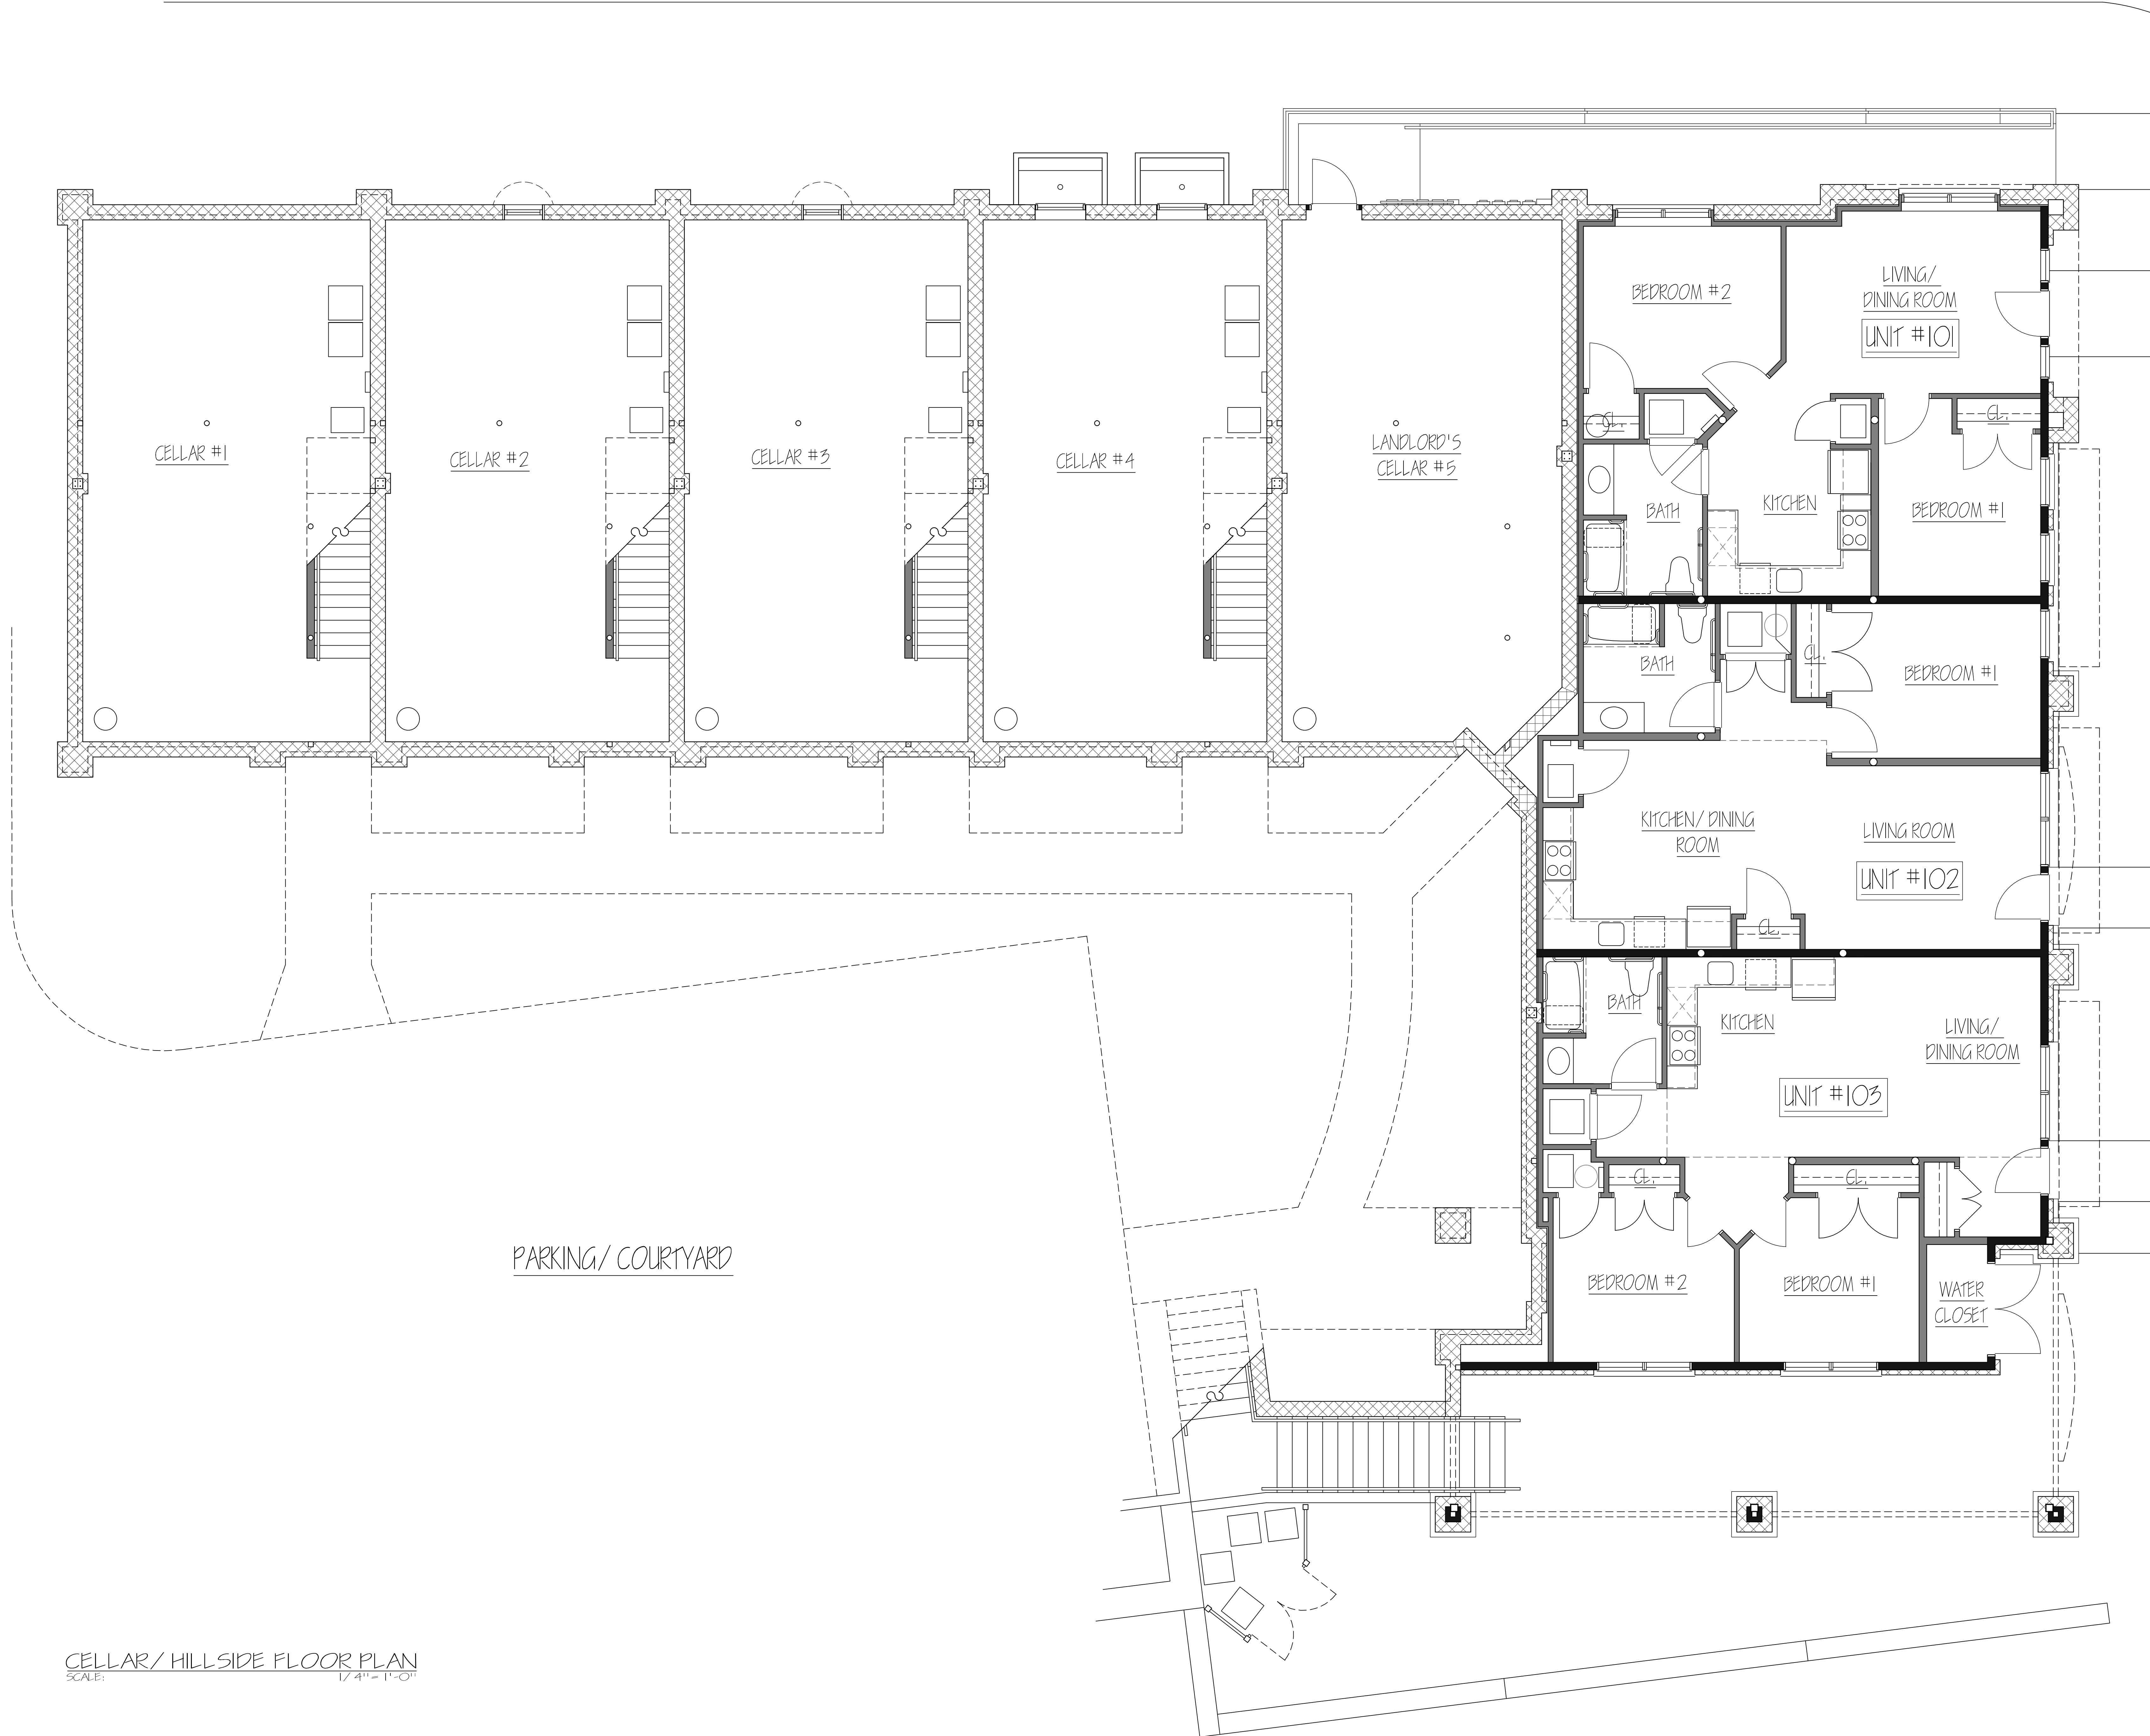

CELLAR/ HILLSIDE FLOOR PLAN  
SCALE: 1/4" = 1'-0"

— HILLSIDE AVE. —

USE: RESIDENTIAL MULTIFAMILY HOUSING PROJECT. ALL SUPPLEMENTARY INFORMATION, INCLUDING ANY CHANGES, SHALL BE THE PROPERTY OF THE ARCHITECT. CONSULT THE ARCHITECT FOR ANY CHANGES TO THIS FLOOR PLAN.

PROPOSED 3-STORY BUILDING FOR  
**ESK BUILDER, L.L.C.**  
MIDDELTON, NJ

DRAWING: CELLAR/HILLSIDE FLOOR PLAN

DATE:  
REVISED:

**ROBERT W. ADLER & ASSOCIATES, PA ARCHITECTS**  
WWW.RWAADLERASSOCIATES.COM  
1949 Broadway West Long Branch, NJ 07744  
Tel: 732-571-1910



LICENSES:  
NJ: 101725  
NY: 024851  
PA: 9678  
PA: 64-023565-B